


2 TYPICAL UNIT 2 - FLOOR PLAN  
1: 25

TYPICAL GUEST SUITE OPTION


UNIT NO. - 101 , 201, 301, 401

UNIT NO. - 102 , 202, 302, 402


NAME	SQ M	SQ FT
GUEST SUITE	27	291
TYPICAL UNIT 1	219	2,357
<b>TOTAL</b>	<b>246</b>	<b>2,648</b>
GUEST SUITE	27	291
TYPICAL UNIT 2	179	1,927
<b>TOTAL</b>	<b>206</b>	<b>2,218</b>

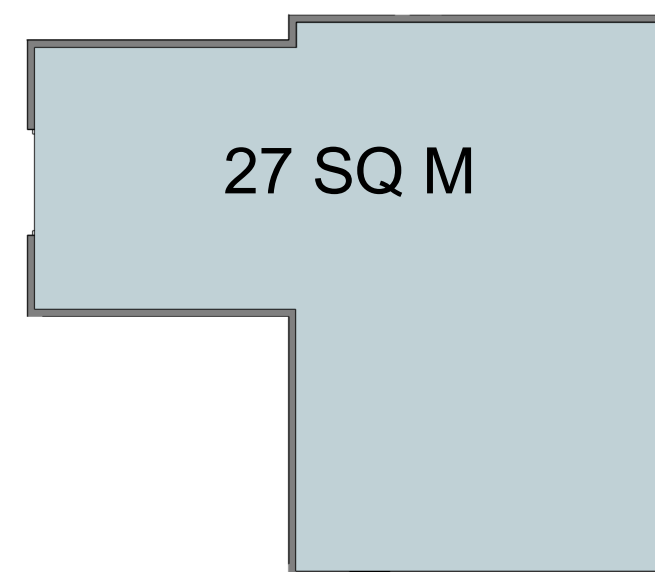

4 TYPICAL UNIT 2 - FLOOR PLAN  
1: 75

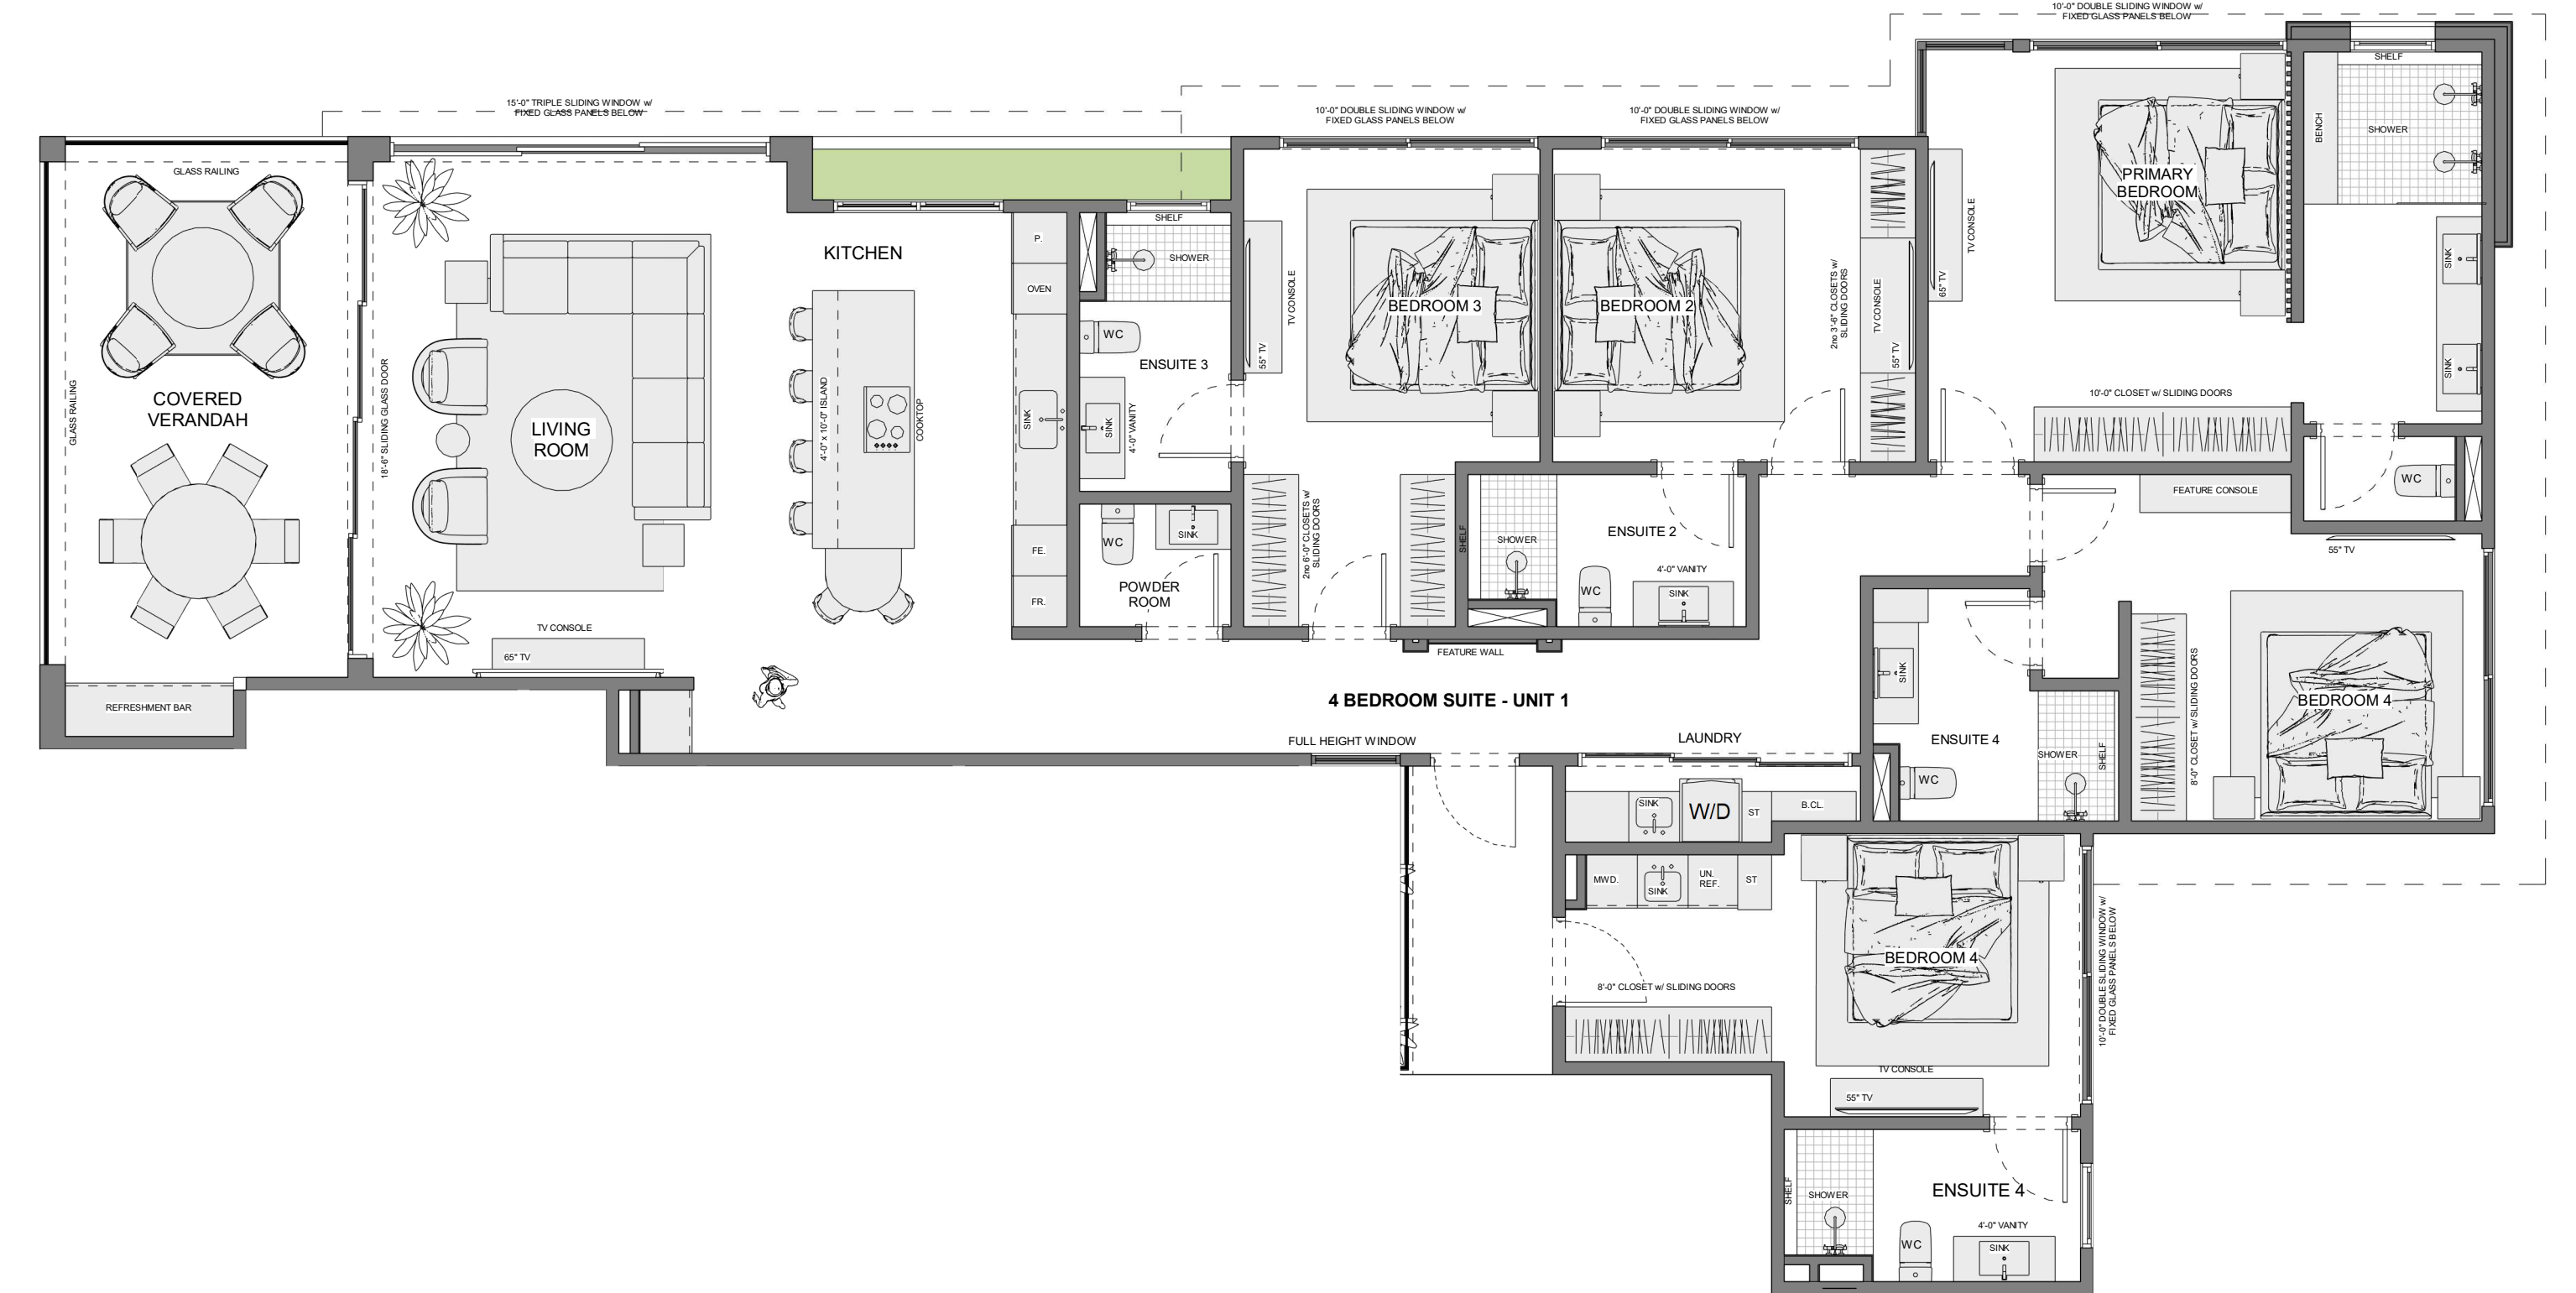

3 OPTION 1-TYPICAL UNIT 2  
1: 75

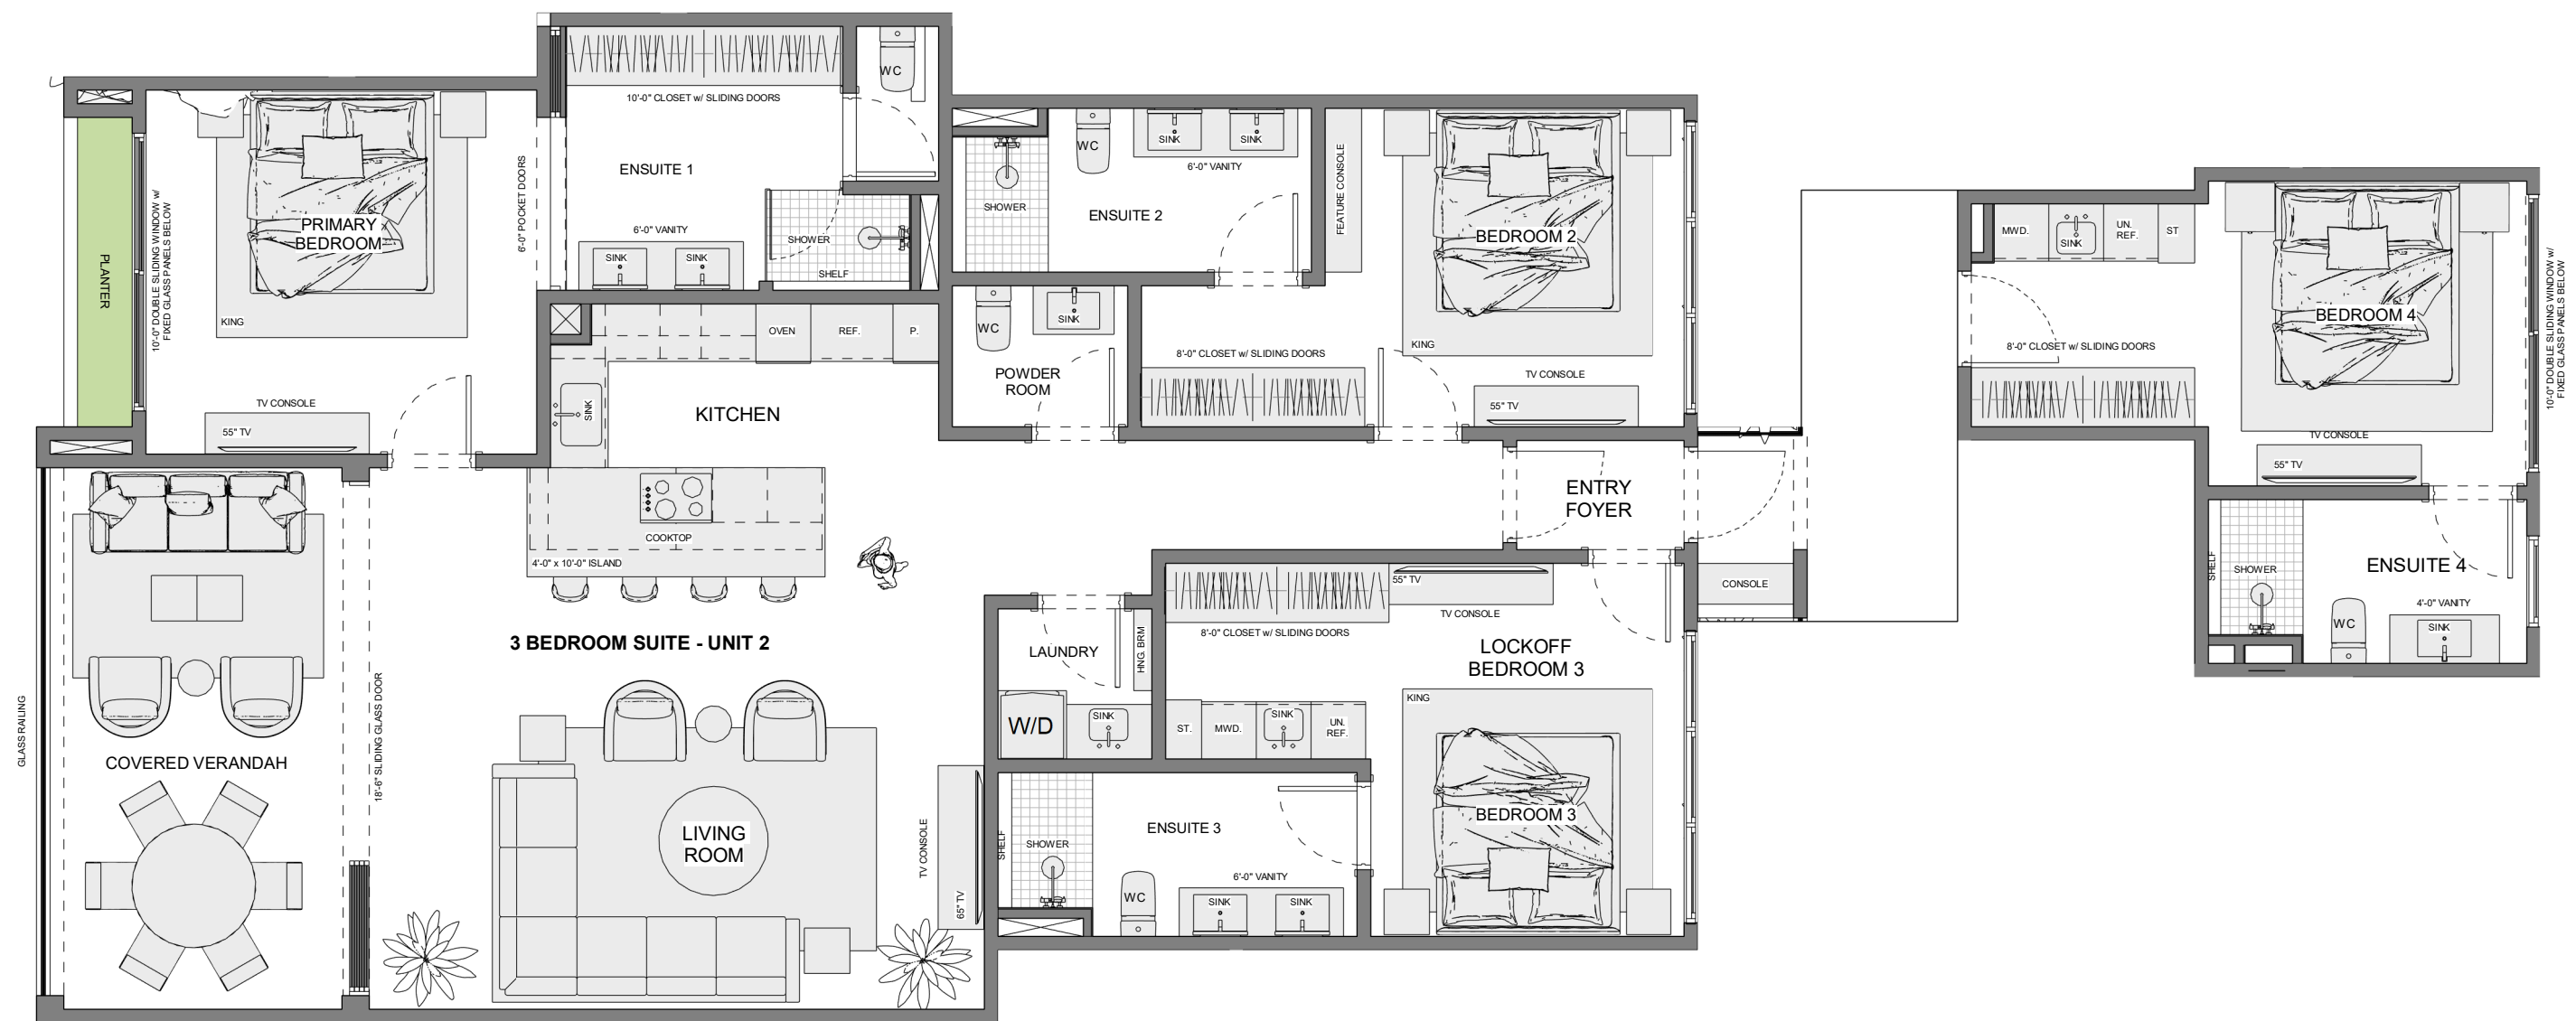

1 OPTION 1-TYPICAL UNIT 2  
1: 75